


NOTES

Do not scale from this drawing unless for Planning purposes. Figured dimensions only are to be used.
 All dimensions must be checked on site by the Contractor prior to the commencement of any fabrication or building works.
 Where applicable, dimensions and details are to be read in conjunction with specialist consultants' drawings; any disparity between drawings is to be brought to the attention of ABC Ltd prior to the commencement of any fabrication or building works.
 This drawing is the property of ABC Ltd and may not be reproduced without their permission.

REVISIONS

REV	NOTE	DATE
-----	------	------

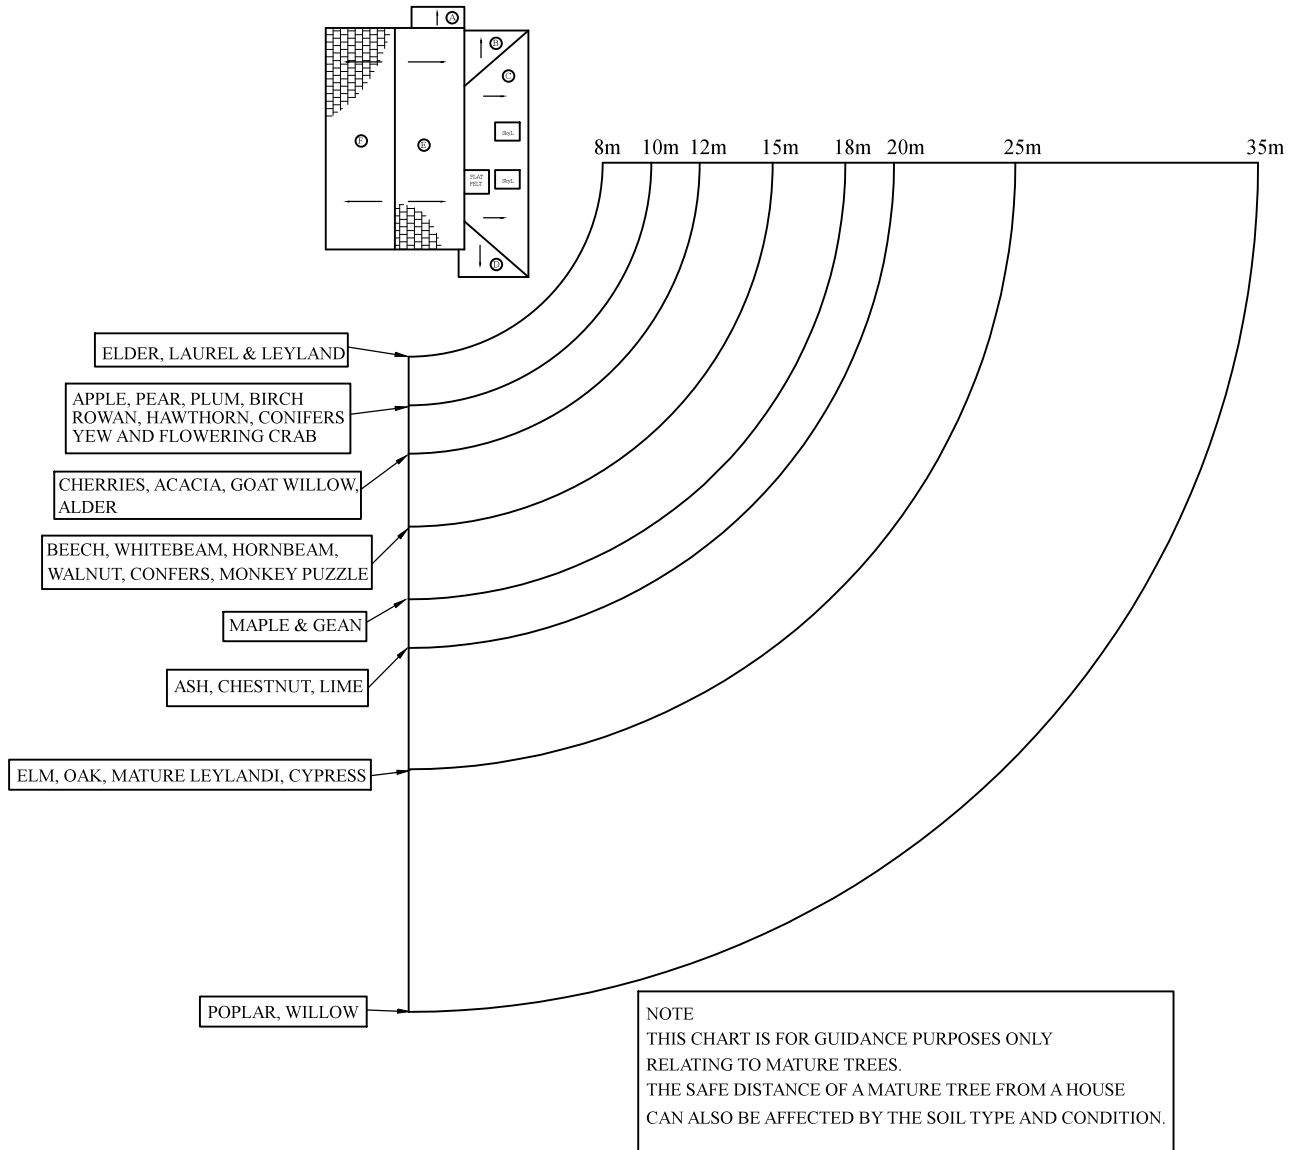

JOB TITLE		CLIENT Information			
DRAWING TITLE Guidance of tree distances from property		SCALE NTS			
DRAWING STATUS Information	DRAWN A Shenton	CHECKED A Shenton	DRAWING NUMBER	REV 00	DATE 23/10/18

